

- A ENTRY**
 - EXISTING CONCRETE PATHWAY
 - PLANTS WITH VARIOUS TEXTURES AND COLORS TO DENOTE ENTRY
 - OVERHEAD RUSTIC ARBOR
 - CONSIDER WELCOME SIGNAGE

- B GATHERING AREA**
 - LOCAL/REGIONAL FLAGSTONE
 - NATURAL BENCH SEATING
 - CONSIDER SHADE SAIL ABOVE

- C MESSY MATERIALS AREA**
 - ANCHORED NATURAL LOG PERIMETER
 - GIANT TREE COOKIES/LARGE LOOSE PART
 - STORAGE UNIT (OPTIONAL)
 - ENGINEERED WOOD FIBER (EWF) SURFACING

- D CLIMBING & CRAWLING AREA**
 - LOG STEPPERS
 - EWF SURFACING TO 9" COMPACTED DEPTH
 - ANCHORED "LOGS OF INTEREST"

- E EXISTING COURT**
 - RETAIN EXISTING CONCRETE
 - REMOVE SAND AND STRUCTURE ABOVE
 - CUT CONCRETE AS SHOWN
 - RETAIN HOOP AND CATCH BASIN (DRAINAGE)

- F WHEELED TOY TRACK**
 - RETAIN EXISTING CONCRETE PATHWAY
 - PULL-IN TRIKE STORAGE
 - CONSIDER PAINTING CONCRETE TO DENOTE INTENDED PATH

- G MUSIC & MOVEMENT AREA**
 - RELOCATE CHIME
 - ACCESSIBLE STAGE FROM WOOD OR COMPOSITE
 - ENGINEERED WOOD FIBER (EWF) SURFACING
 - STORAGE FOR LOOSE INSTRUMENTS AND SCARVES

- H OPEN AREA**
 - REMOVE EXISTING POURED IN PLACE SURFACING
 - DROUGHT TOLERANT LAWN OR ARTIFICIAL TURF
 - LOW-MOUNDING BERM

- I PATHWAY THROUGH PLANTS**
 - VARIETY OF RICH, SENSORY PLANTINGS
 - FLAGSTONE STEPPERS
 - MEDIUM-SIZED SHADE TREE

- J WATER AREA**
 - CASCADING WATER TABLE
 - ENGINEERED WOOD FIBER (EWF) SURFACING


- K DIRT DIGGING AREA**
 - IN-GROUND, SMOOTH STONE BORDER
 - LOOSE, FRIABLE SOIL TO MINIMUM 12" DEPTH
 - STORAGE
 - EWF SURFACING SURROUNDING
 - NATURAL BENCH SEATING

- L NATURE ART AREA**
 - LOCAL/REGIONAL FLAGSTONE FLOORING
 - NATURE ART TABLE AND STUMP SEATING
 - ART PANEL AGAINST WALL
 - STORAGE
 - CONSIDER SHADE SAIL ABOVE

- M PICNIC/GATHERING AREA**
 - CRUSHED STONE SURFACING
 - NATURAL BENCH SEATING
 - FULL-SIZED AND CHILD-SIZED PICNIC TABLES

- N GARDEN AREA**
 - RAISED BEDS
 - ADD BED ALONG NORTH FENCE TO MATCH REMAINDER OF BEDS ALONG FENCELINE
 - HARVESTING/POTTING TABLE

- O BUILDING AREA**
 - TABLE AND SEATING
 - STORAGE WITH LOOSE PARTS
 - MODULAR PAVER SURFACING

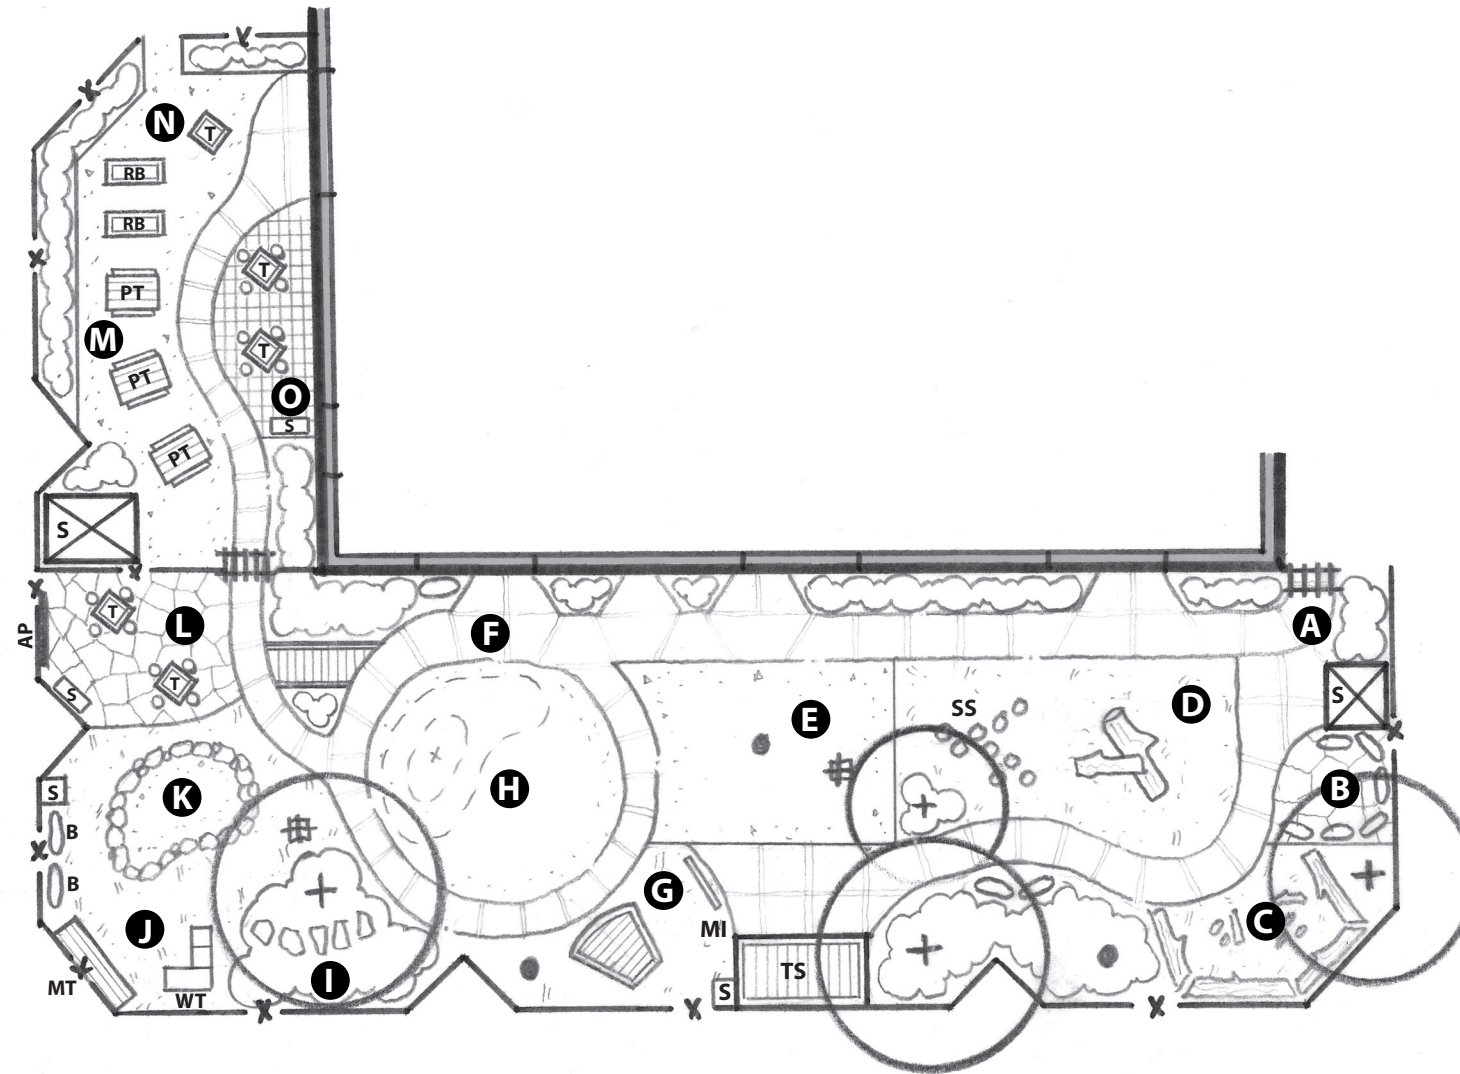

LEGEND

AP: ART PANEL	S: STORAGE
B: BENCH	SS: STUMP STEPPERS
MI: MUSICAL INSTRUMENT	T: TABLE
MT: MUD TABLE	TS: TRIKE STORAGE
PT: PICNIC TABLE	WT: WATER TABLE
RB: RAISED BED	

